





Tapu ve Kadastro
Genel Müdürlüğü

DÜZENLEME SINIRI

İLİ : SİVAS
İLÇESİ : MERKEZ
MAHALLESİ : KIZILIRMAK

ADA : 307
PARSEL : 104-119-120

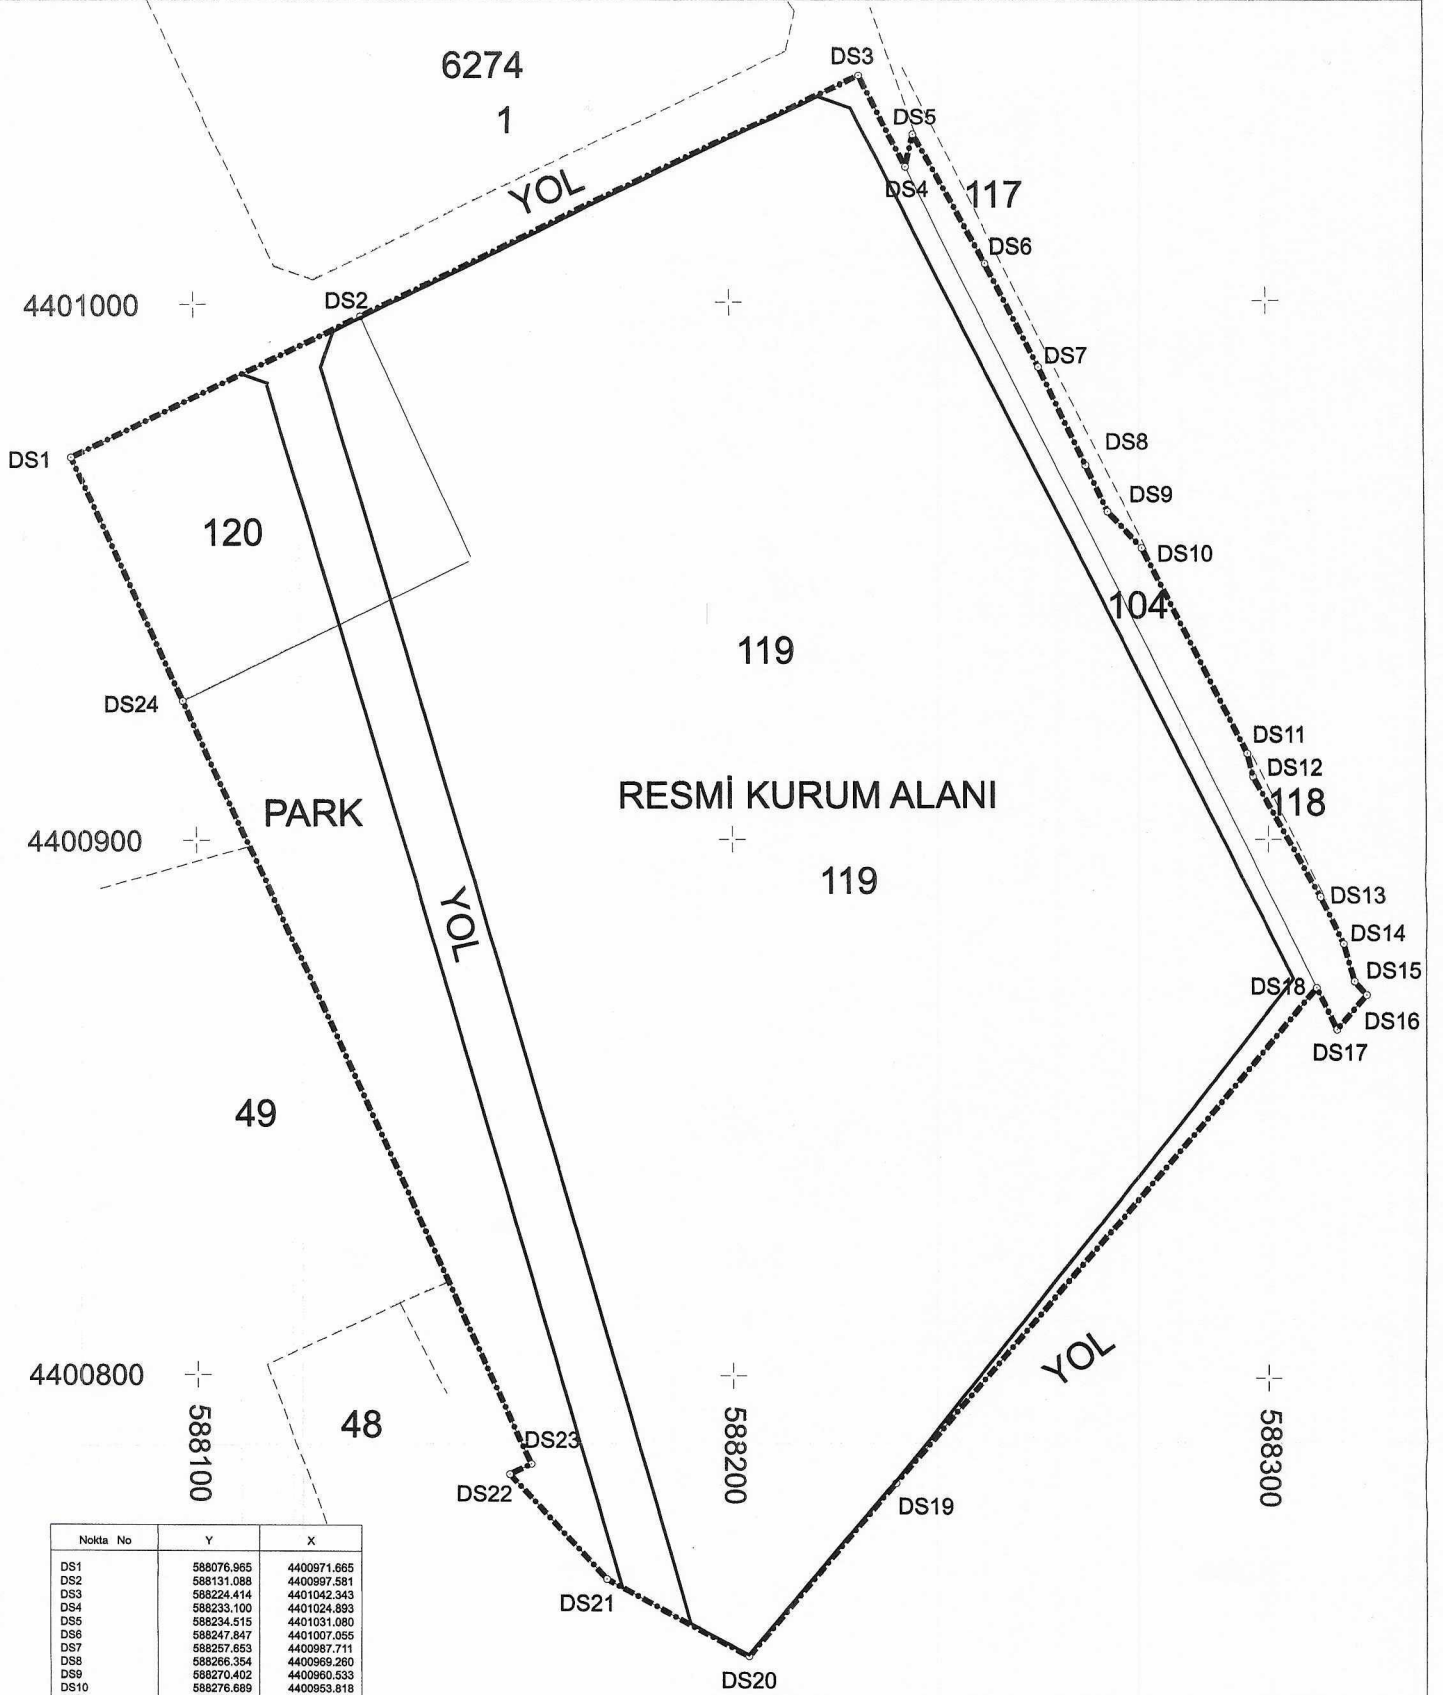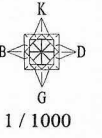

Nokta No	Y	X
DS1	588076.965	4400971.665
DS2	588131.088	4400997.581
DS3	588224.414	4401042.343
DS4	588233.100	4401024.893
DS5	588234.515	4401031.080
DS6	588247.847	4401007.055
DS7	588257.653	4400987.711
DS8	588265.354	4400969.260
DS9	588270.402	4400960.533
DS10	588276.689	4400953.818
DS11	588296.146	4400915.929
DS12	588297.170	4400911.685
DS13	588309.793	4400889.256
DS14	588314.091	4400890.530
DS15	588316.129	4400873.542
DS16	588318.393	4400871.055
DS17	588312.828	4400864.704
DS18	588309.006	4400872.373
DS19	588230.528	4400779.997
DS20	588202.943	4400747.526
DS21	588176.256	4400761.778
DS22	588158.030	4400781.326
DS23	588162.068	4400783.318
DS24	588097.555	4400926.102

	DÜZENLEYEN	UYGUNDUR BELEDİYE/ÖZEL İDARE	KADASTRO MÜD.
		KONTROL EDEN	
ADI SOYADI			KONTROL EDEN
TARİH			
İMZA			

Yasın DÖLEKSİZ
Harita Müh. 1
Dip. No: 13082

Yasın DÖLEKSİZ
Kadastro Müh. 1
Dip. No: 13082